



# FELLOWSHIP PRESBYTERIAN CHURCH

Greenville, South Carolina

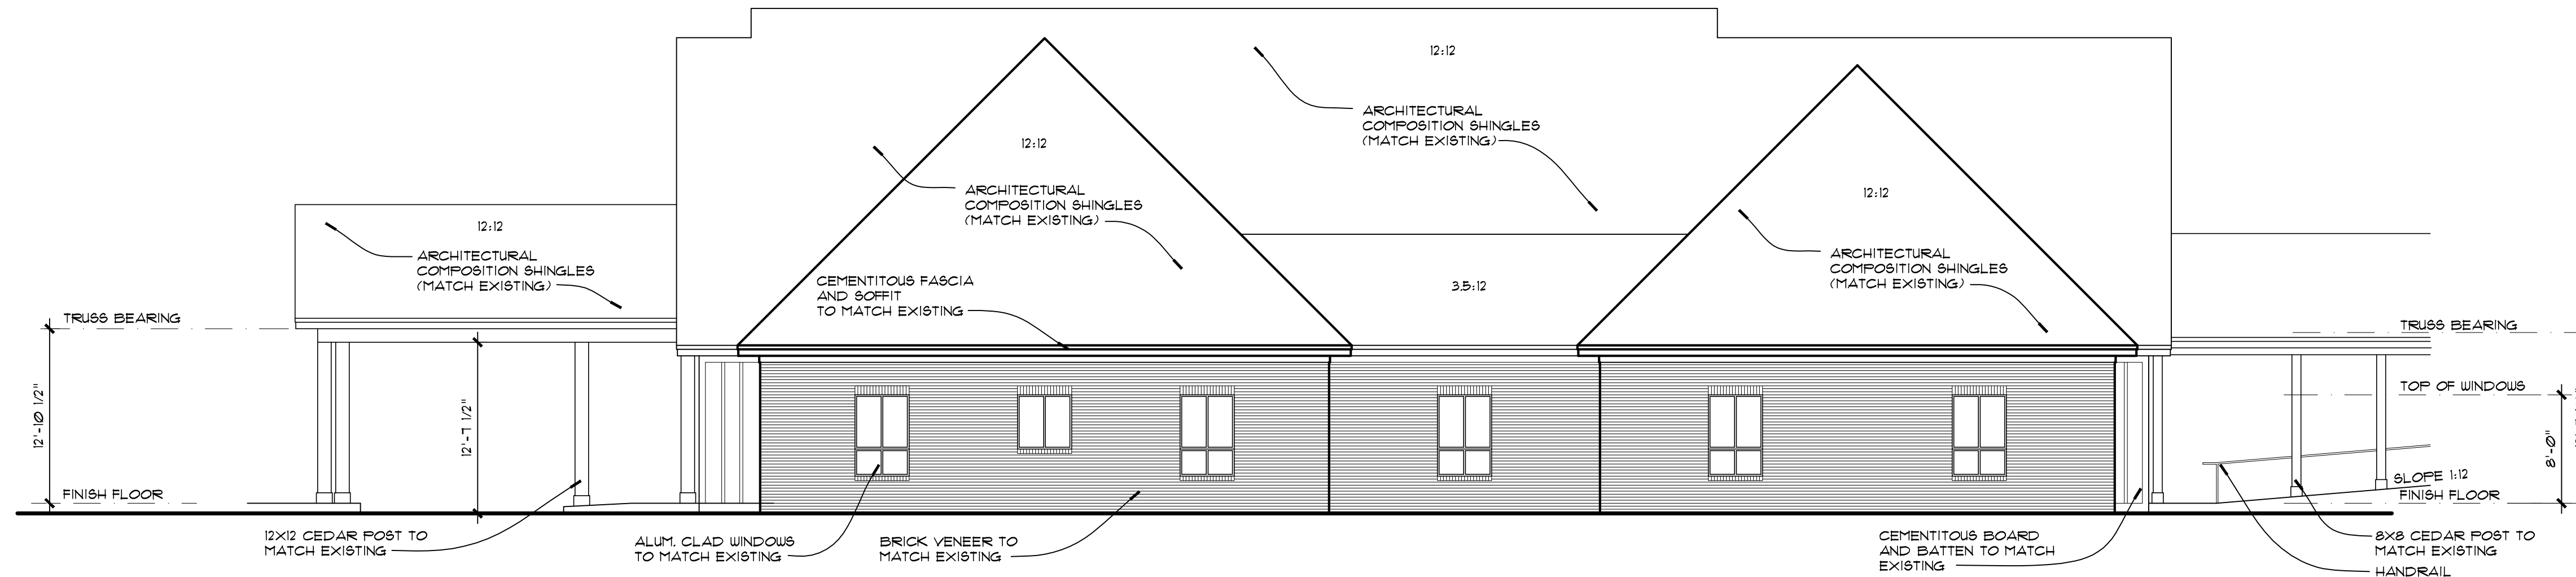

REAR ELEVATION  
SCALE: 1/8" = 1'-0"  
T-3-19

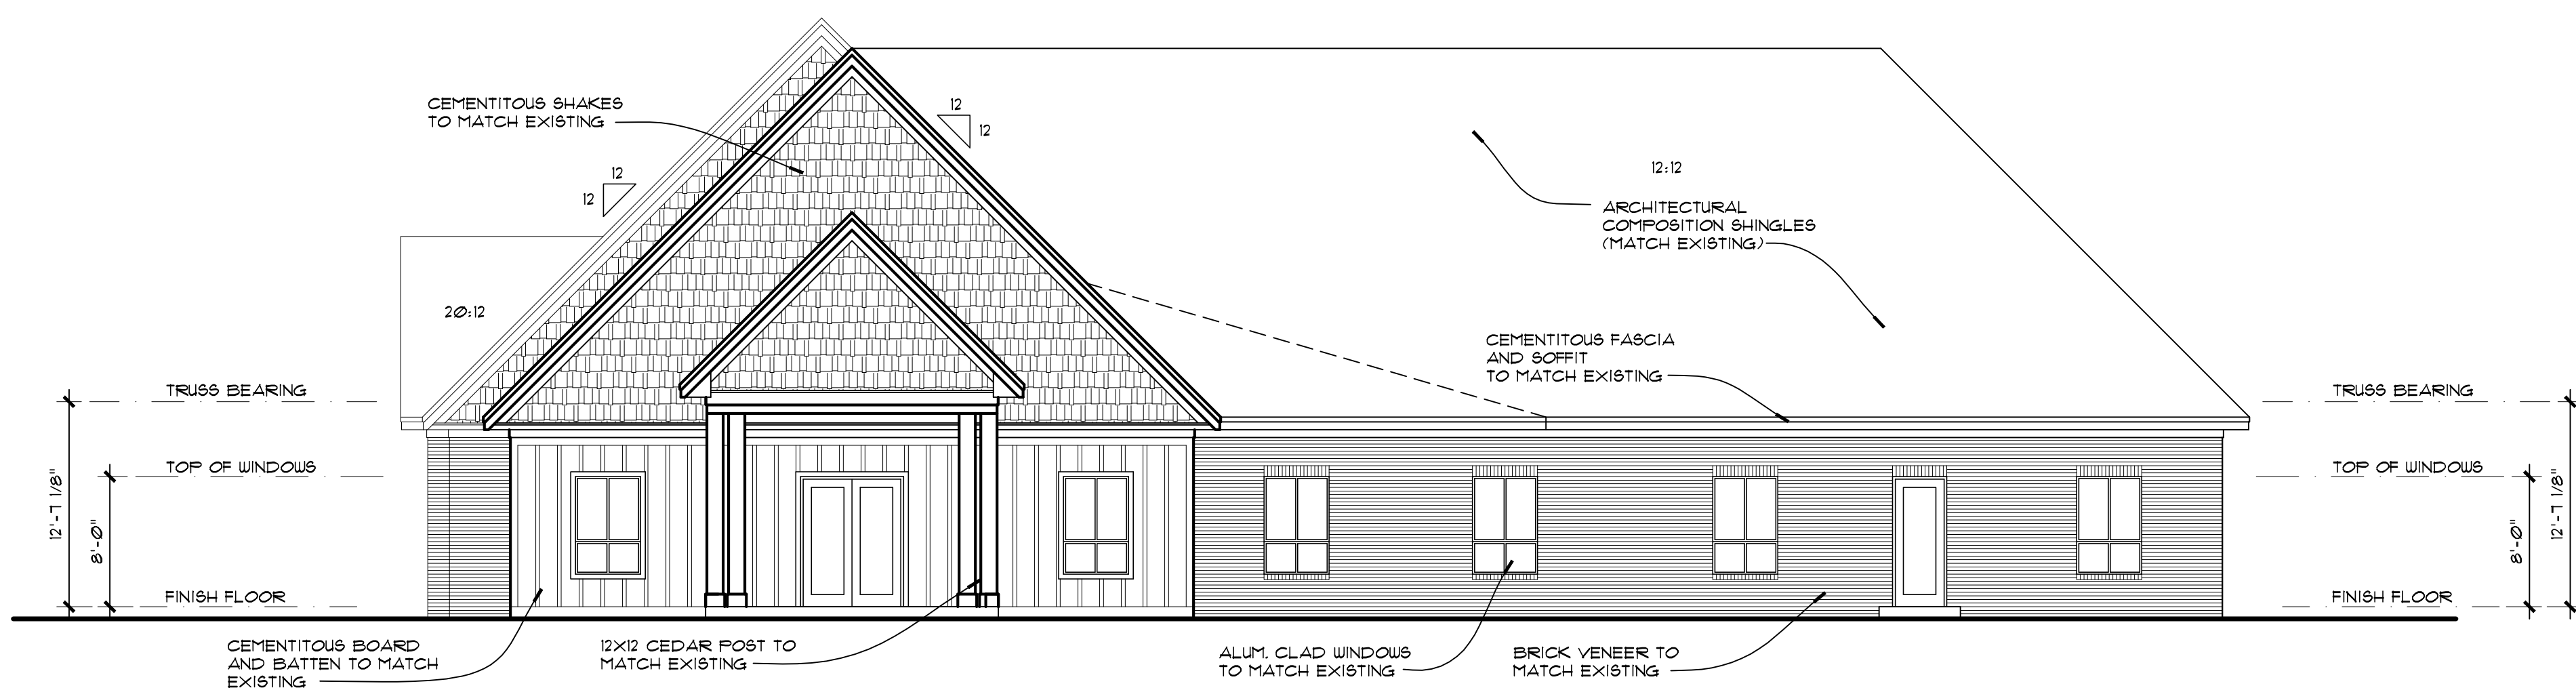

RIGHT SIDE ELEVATION  
SCALE: 1/8" = 1'-0"